



3 BLOCK A - EXISTING PLANNING EAST ELEVATION 1:200
Scale: 1 : 200



4 BLOCK A - EXISTING PLANNING SOUTH ELEVATION 1:200
Scale: 1 : 200




1 BLOCK A - PROPOSED PLANNING EAST ELEVATION 1:200
Scale: 1 : 200



2 BLOCK A - PROPOSED PLANNING SOUTH ELEVATION 1:200
Scale: 1 : 200

REV	DATE	DESCRIPTION	BY
P1	16/01/2024	PLANNING	GC
P2	01/02/2024	PLANNING	GC
P3	09/02/2024	PLANNING	GC
P4	14/03/2024	PLANNING	AR
P5	08/05/2024	PLANNING	AR

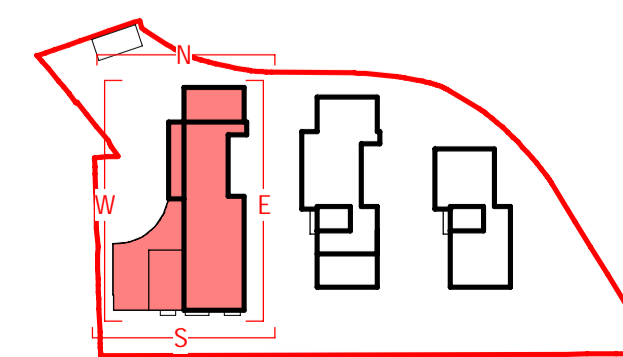

APPROVED BY
[Signature]

Client: 1 PLAYERS LAND LIMITED
Project: CROSS AVENUE, BLACKROCK
Title: BLOCK A - PLANNING SOUTH & EAST ELEVATIONS
Stage: **PLANNING**
Status: S2 - FOR INFORMATION
Sheet No.: 1320-MDO-BA-ZZ-DR-A-08001
Scale as: 1:200 @ A1 Current Rev.: P5 Project No.: 1320

MC CAULEY DAYE O'CONNELL
ARCHITECTS

11 Merrion Square, Dublin 2, Ireland
Telephone: +353 (0)1 400 4171
info@mdo.ie | www.mdo.ie