



1 BLOCK A - EXISTING PLANNING NORTH ELEVATION 1:200
Scale: 1:200



3 BLOCK A - EXISTING PLANNING WEST ELEVATION 1:200
Scale: 1:200

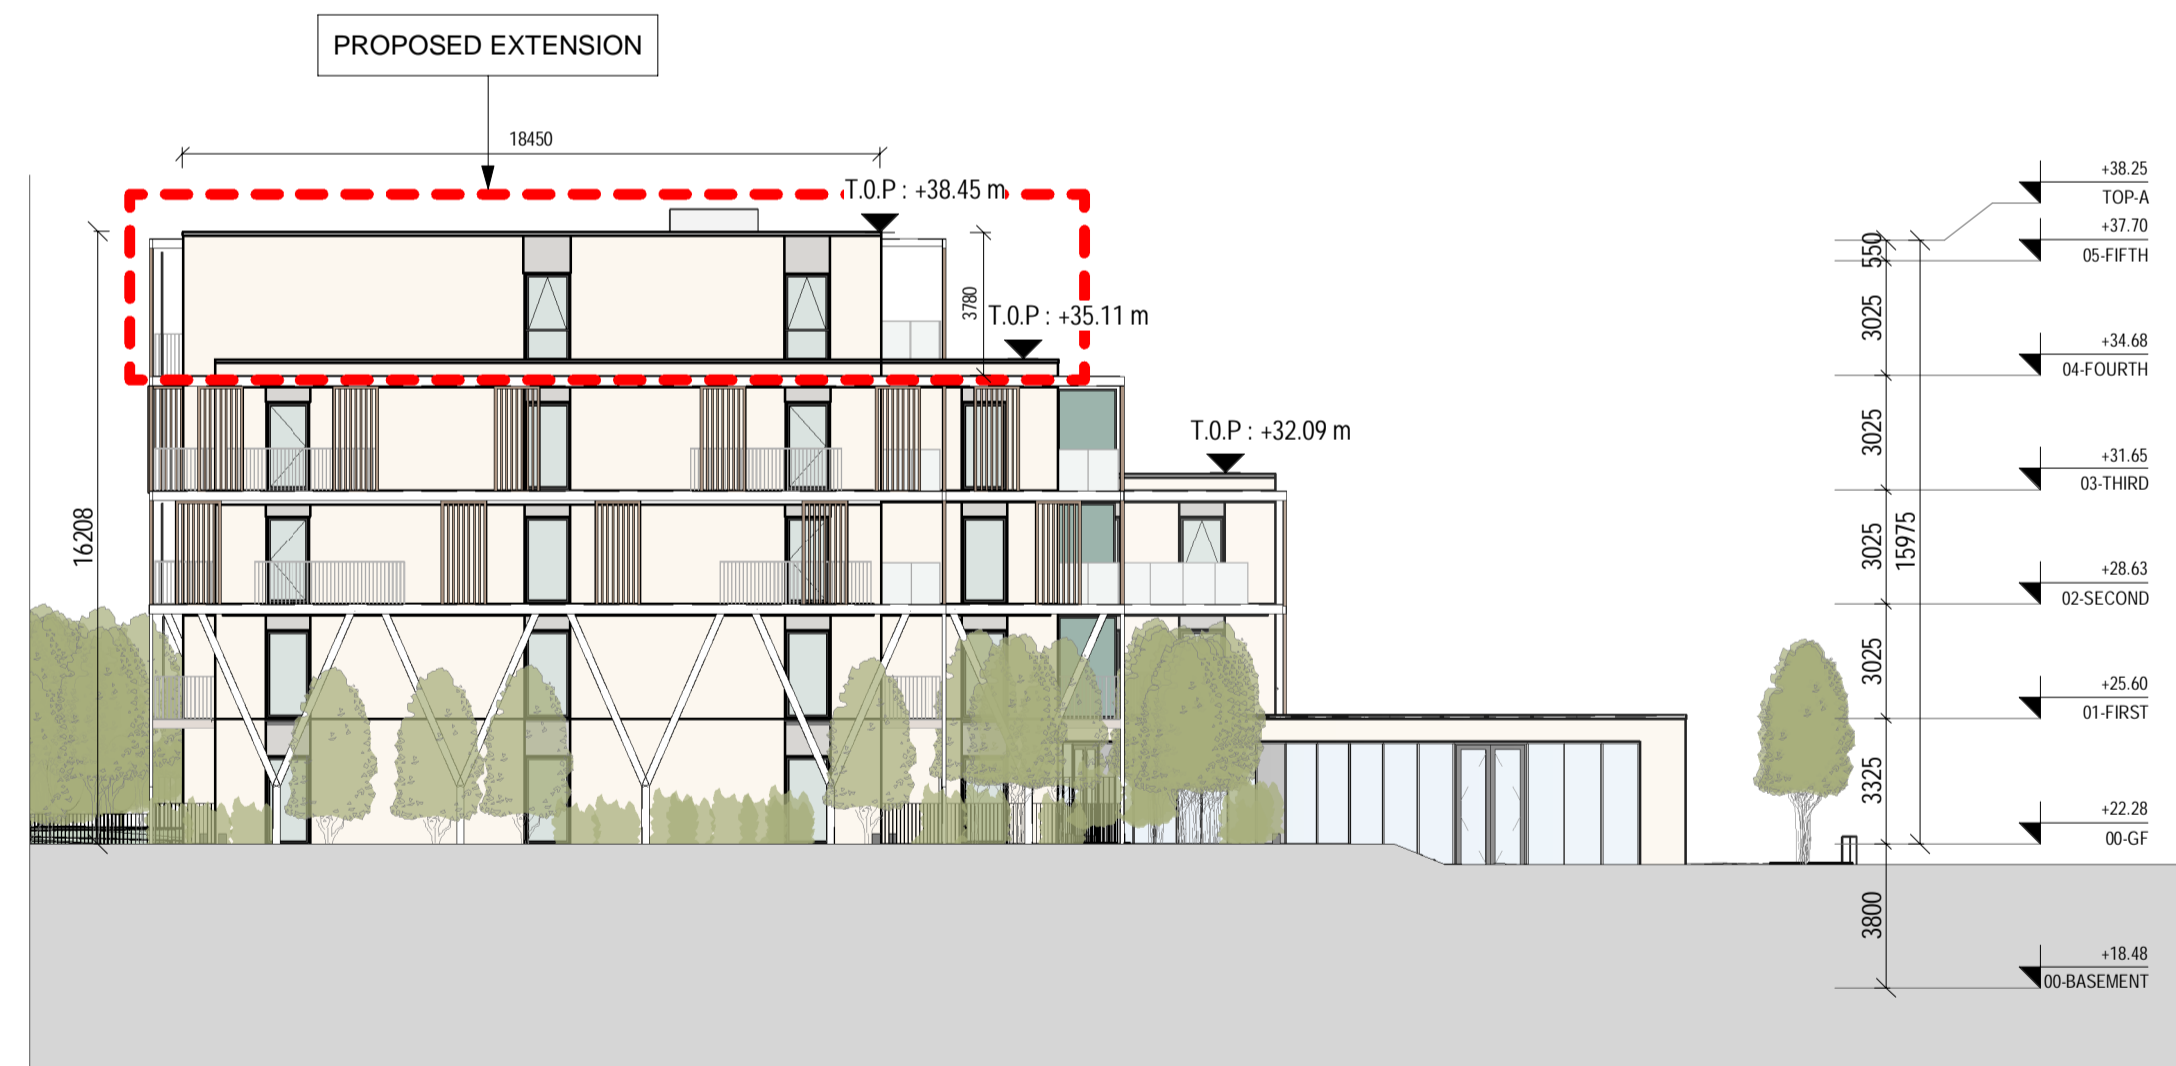


2 BLOCK A - PROPOSED PLANNING NORTH ELEVATION 1:200
Scale: 1:200

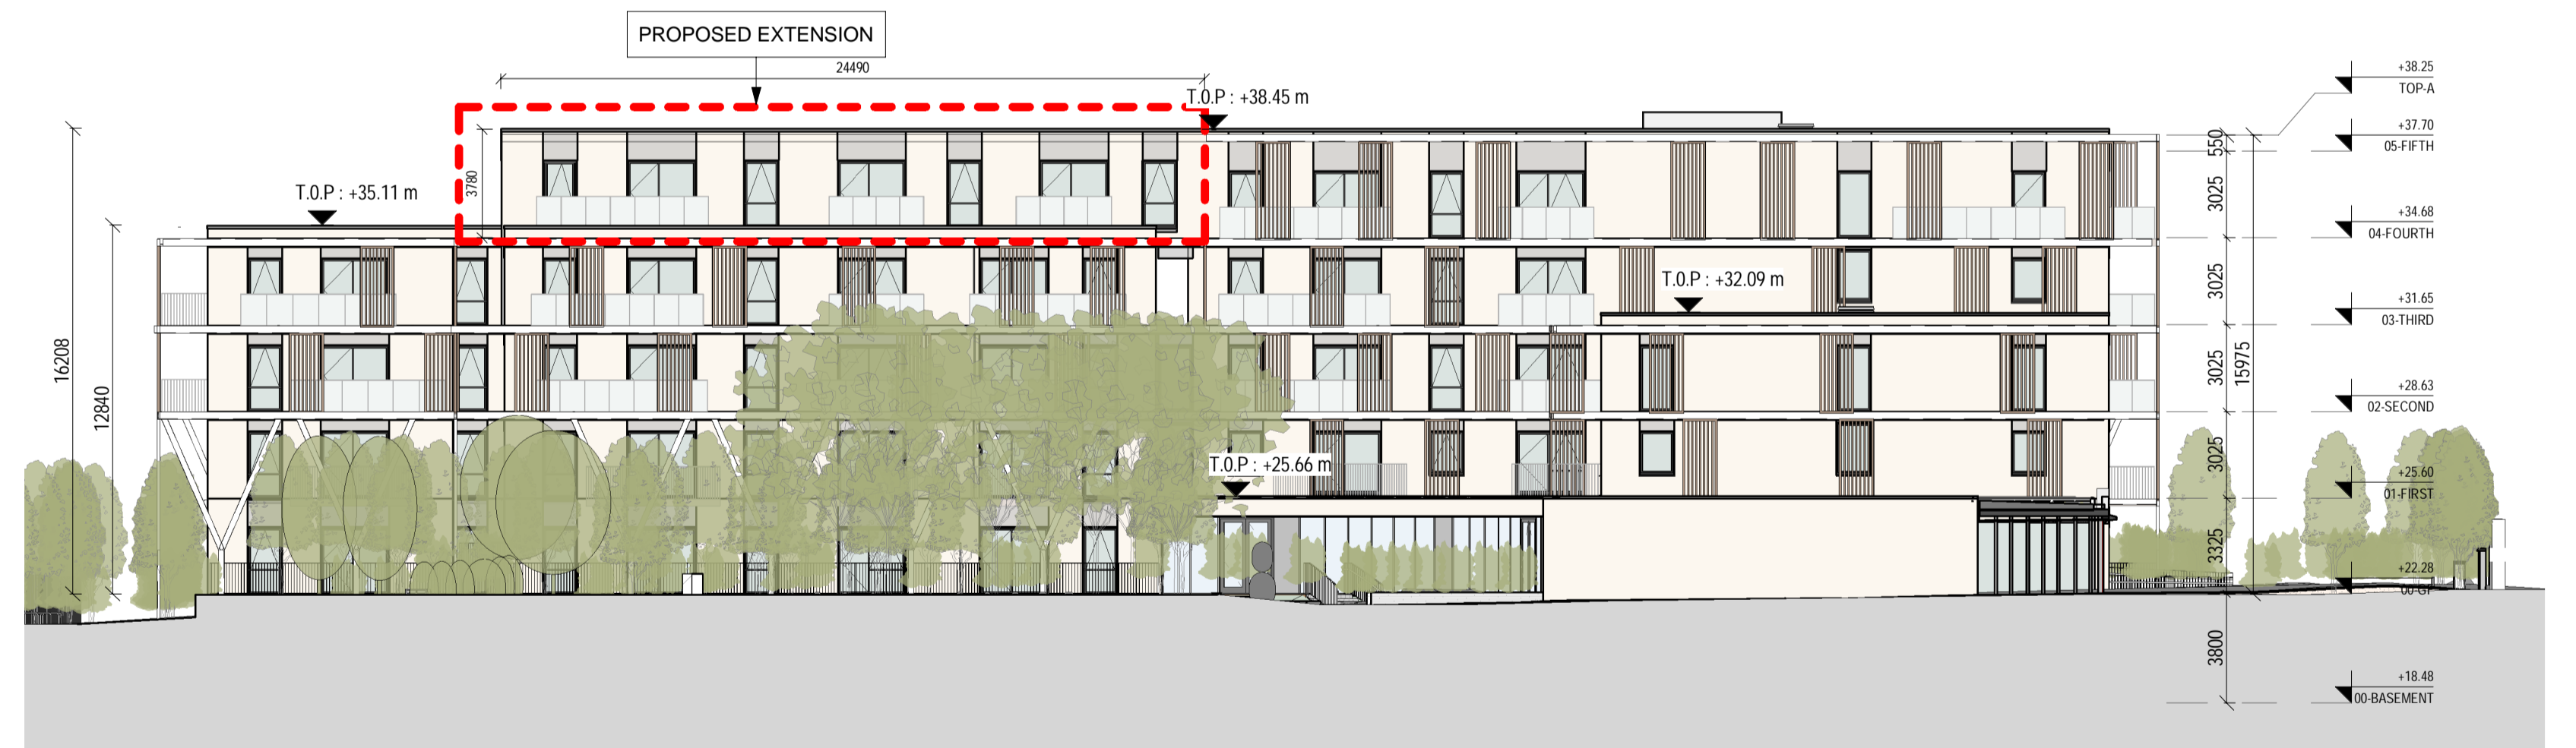

4 BLOCK A - PROPOSED PLANNING WEST ELEVATION 1:200
Scale: 1:200

REV	DATE	DESCRIPTION	BY
P1	16/01/2024	PLANNING	GC
P2	01/02/2024	PLANNING	GC
P3	09/02/2024	PLANNING	GC
P4	14/03/2024	PLANNING	AR
P5	08/05/2024	PLANNING	AR

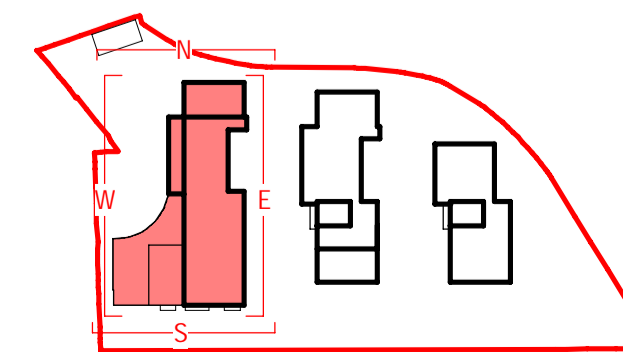

APPROVED BY
[Signature]

Client: 1 PLAYERS LAND LIMITED
Project: CROSS AVENUE, BLACKROCK
Title: BLOCK A - PLANNING NORTH & WEST ELEVATION
Stage: **PLANNING**
Status: S2 - FOR INFORMATION
Sheet No.: 1320-MDO-BA-ZZ-DR-A-08002
Scale as: 1:200 @ A1 Current Rev.: P5 Project No.: 1320

MC CAULEY DAYE O'CONNELL
ARCHITECTS
11 Merrion Square, Dublin 2, Ireland
Telephone: +353 (0)1 400 4171
info@mdo.ie | www.mdo.ie