





④ EXISTING PLANNING CONTIGUOUS NORTH ELEVATION 1.500
Scale: 1 : 500



③ EXISTING PLANNING CONTIGUOUS SOUTH ELEVATION 1.500
Scale: 1 : 500

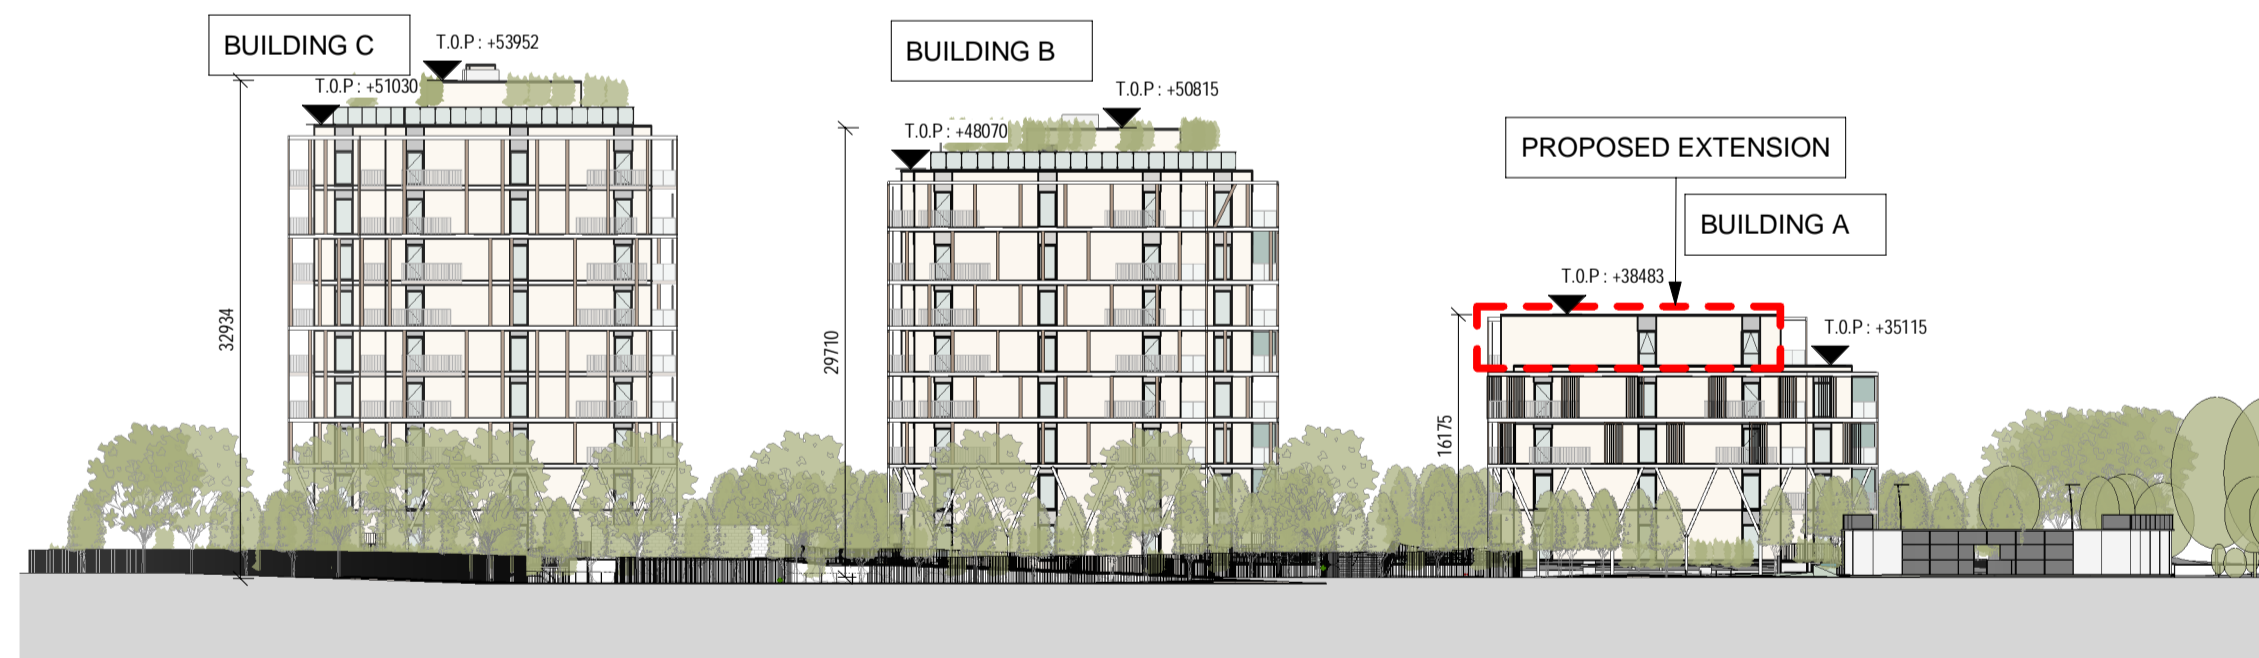


① PROPOSED PLANNING CONTIGUOUS NORTH ELEVATION 1.500
Scale: 1 : 500

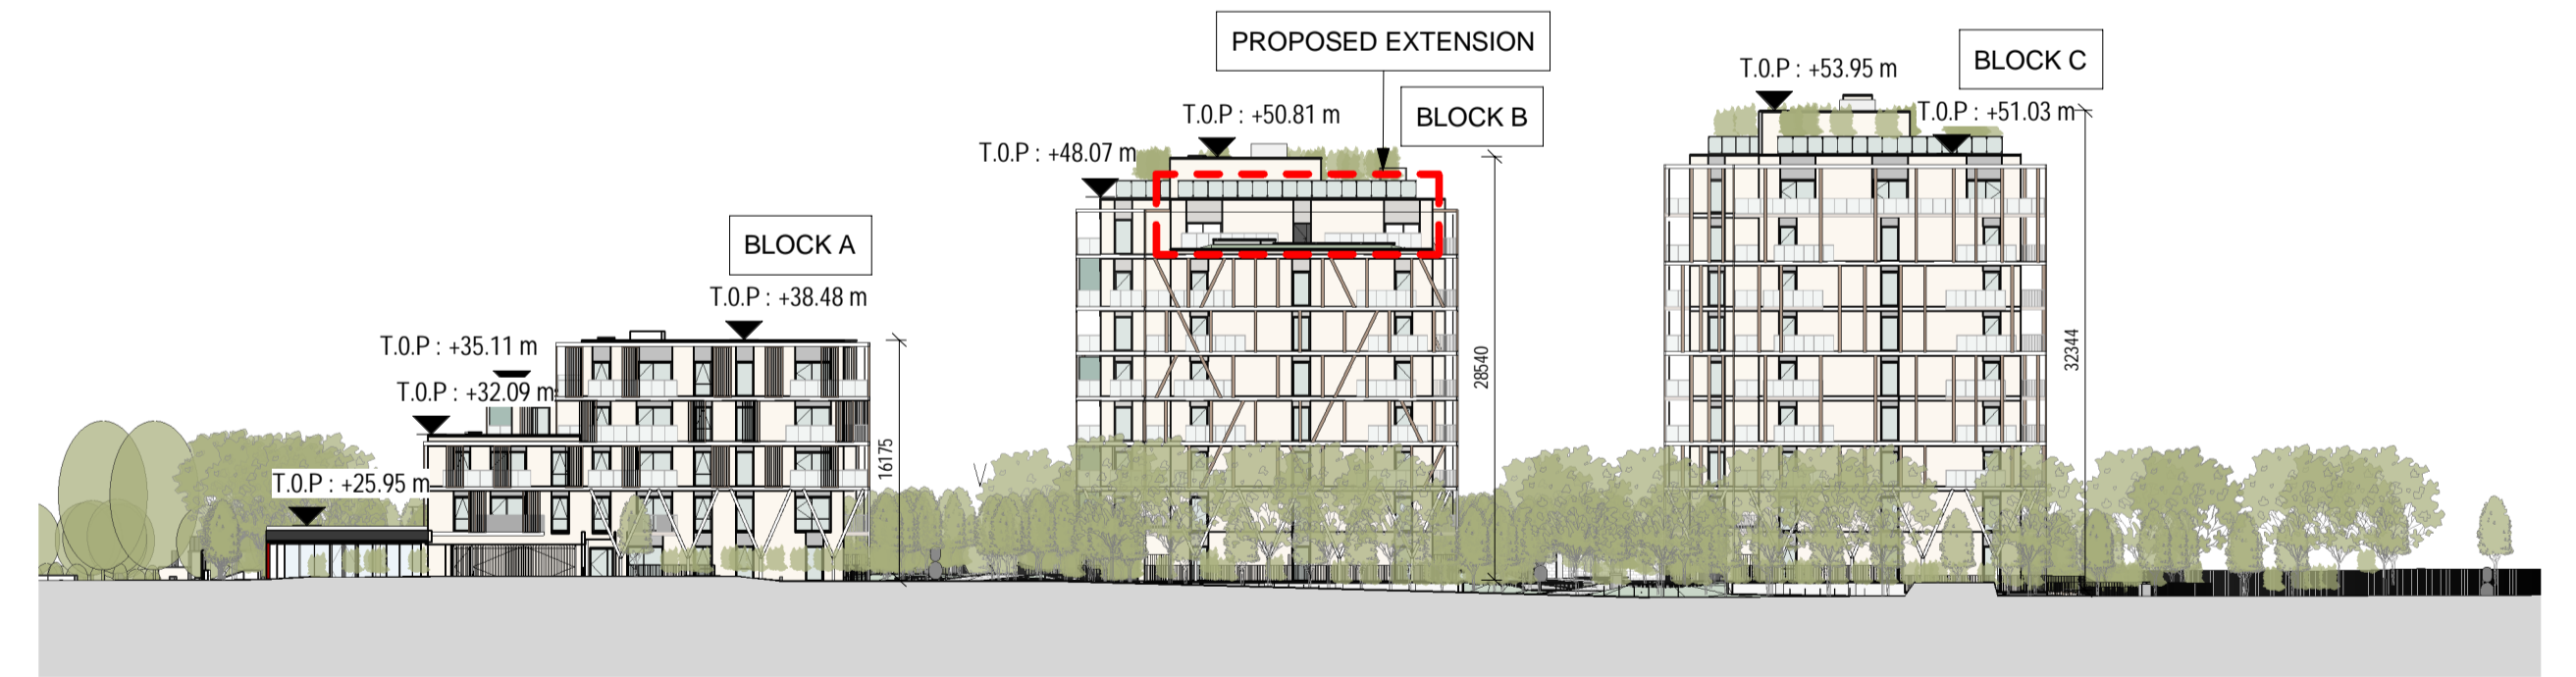

② PROPOSED PLANNING CONTIGUOUS SOUTH ELEVATION 1.500
Scale: 1 : 500

REV	DATE	DESCRIPTION	BY
P1	16/01/2024	PLANNING	GC
P2	01/02/2024	PLANNING	GC
P3	09/02/2024	PLANNING	GC
P4	14/03/2024	PLANNING	AR
P5	08/05/2024	PLANNING	AR

DO NOT SCALE | USE FIGURED DIMENSIONS ONLY | NOTIFY THE ARCHITECTS OF ANY DISCREPANCIES ON THE DRAWING PRIOR TO WORK PROCEEDING | THIS DRAWING IS COPYRIGHT OF MCCALLEY DAYE O'CONNELL ARCHITECTS

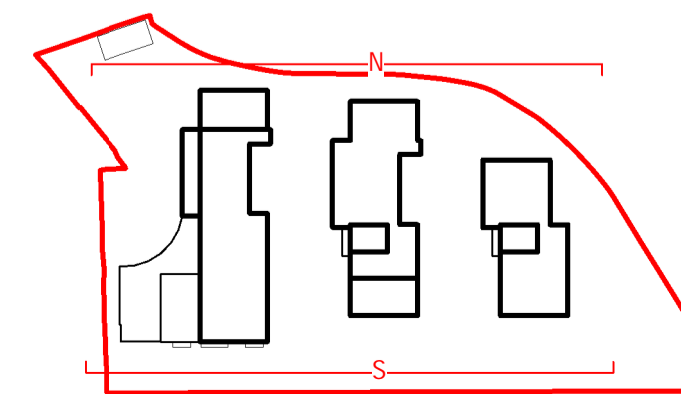

APPROVED BY
[Signature]

Client: 1 PLAYERS LAND LIMITED
Project: CROSS AVENUE, BLACKROCK
Title: PLANNING NORTH & SOUTH CONTIGUOUS ELEVATIONS
Stage: **PLANNING**
Status: S2 - FOR INFORMATION
Sheet No.: 1320-MDO-XX-ZZ-DR-A-06001
Scale as: 1:500 @ A1 Current Rev.: P5 Project No.: 1320

MC CAULEY DAYE O'CONNELL
ARCHITECTS
11 Merrion Square, Dublin 2, Ireland
Telephone: +353 (0)1 400 4171
info@mdo.ie | www.mdo.ie