



② LONGITUDINAL SECTION - THROUGH BLOCKS - A, B & C - EXISTING PLANNING
Scale: 1 : 200

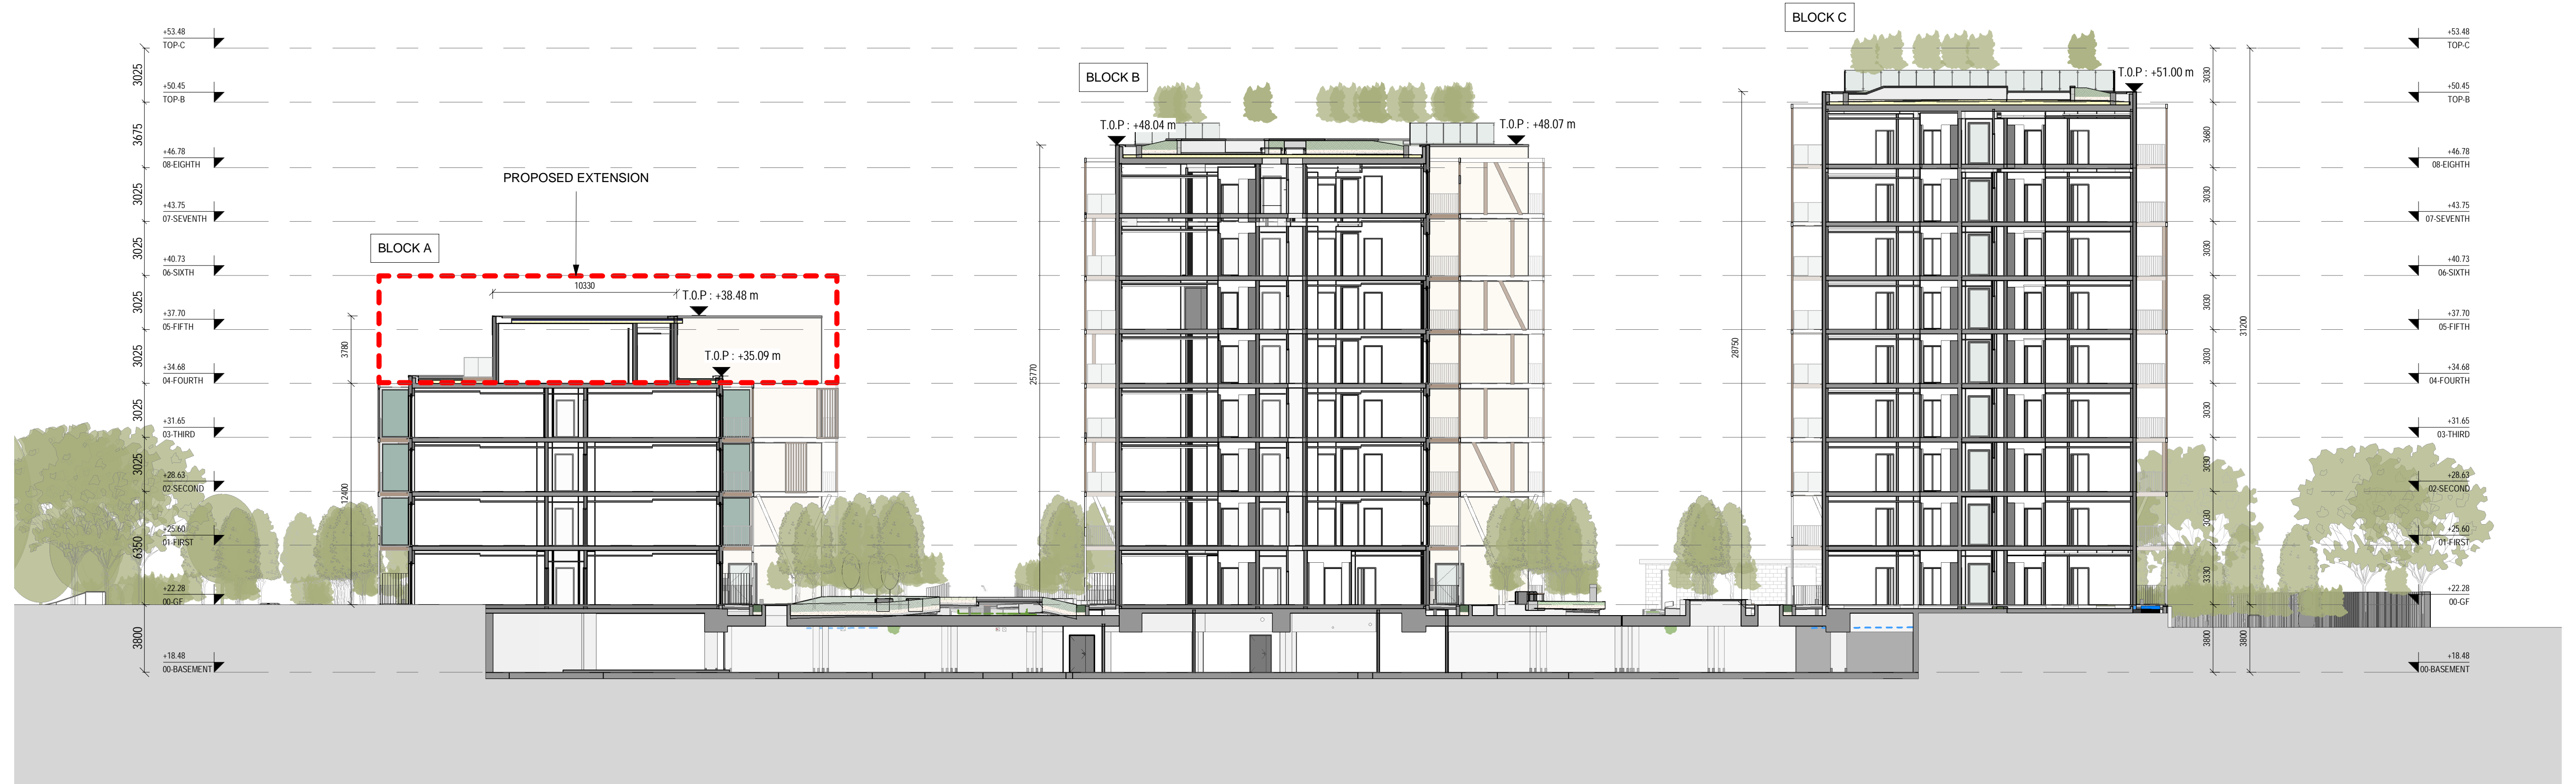

① LONGITUDINAL SECTION - THROUGH BLOCKS - A, B & C - PROPOSED
Scale: 1 : 200

REV	DATE	DESCRIPTION	BY
P1	16/01/2024	PLANNING	GC
P2	01/02/2024	PLANNING	GC
P3	09/02/2024	PLANNING	GC
P4	14/03/2024	PLANNING	AR
P5	08/05/2024	PLANNING	AR

DO NOT SCALE | USE FIGURED DIMENSIONS ONLY | NOTIFY THE ARCHITECTS OF ANY DISCREPANCIES ON THE DRAWING PRIOR TO WORK PROCEEDING | THIS DRAWING IS COPYRIGHT OF MCCALLEY DAYE O'CONNELL ARCHITECTS

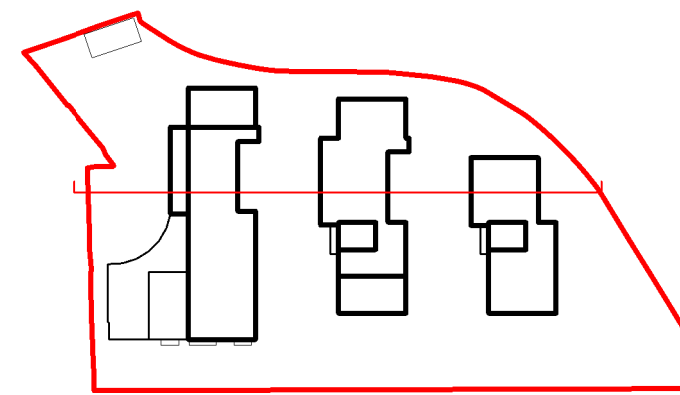

APPROVED BY
Stewart

Client: 1 PLAYERS LAND LIMITED
 Project: CROSS AVENUE, BLACKROCK
 Title: LONGITUDINAL SECTION THROUGH BLOCKS
 Stage: **PLANNING**
 Status: S2 - FOR INFORMATION
 Sheet No.: 1320-MDO-XX-ZZ-DR-A-06002
 Scale as: 1:200 @ A1 Current Rev.: P5 Project No.: 1320

MC CAULEY DAYE O'CONNELL
 ARCHITECTS
 11 Merrion Square, Dublin 2, Ireland
 Telephone: +353 (0)1 400 4171
 info@mdo.ie | www.mdo.ie